



www.autodesk.com/revit

Consultant
Address
Address
Phone
Phone
Fax
e-mail

Consultant
Address
Address
Phone
Phone
Fax
e-mail

Consultant
Address
Address
Phone
Phone
Fax
e-mail

Consultant
Address
Address
Phone
Phone
Fax
e-mail

Room Schedule				
Area	Level	Number	Name	Occupancy
9 m²	Level 1	5	STUDIO	
Not Placed	Not Placed	2	Room	
Not Placed	Not Placed	2	BATH	
Not Placed	Not Placed	3	Room	
4 m²	Level 1	7	BATH	
5 m²	Level 1	4	LAUNDRY	
4 m²	Level 1	6	TOILET	
61 m²	Level 1	2	LIVING ROOM	
24 m²	Level 1	3	KITCHEN	
6 m²	Level 1	1	ACCESS	
23 m²	Level 2	8	BEDROOM	
8 m²	Level 2	9	BATH	
21 m²	Level 2	10	BEDROOM	
8 m²	Level 2	11	BATH	
7 m²	Level 2	12	DRESSROOM	
41 m²	Level 2	13	MAIN BEDROOM	
45 m²	Level 2	14	TERRACE	

Room Legend

- BATH
- BEDROOM
- DRESSROOM
- MAIN BEDROOM
- TERRACE



IGNATIUS JEE
BUILDING
INFORMATION

1F PLAN

Project number Ext. Perspective

Date Issue Date

Drawn by Author

Checked by Checker

1F PLAN

Scale 1 : 100




www.autodesk.com/revit

Consultant
Address
Address
Phone
Fax
e-mail

Consultant
Address
Address
Phone
Fax
e-mail

Consultant
Address
Address
Phone
Fax
e-mail

Consultant
Address
Address
Phone
Fax
e-mail

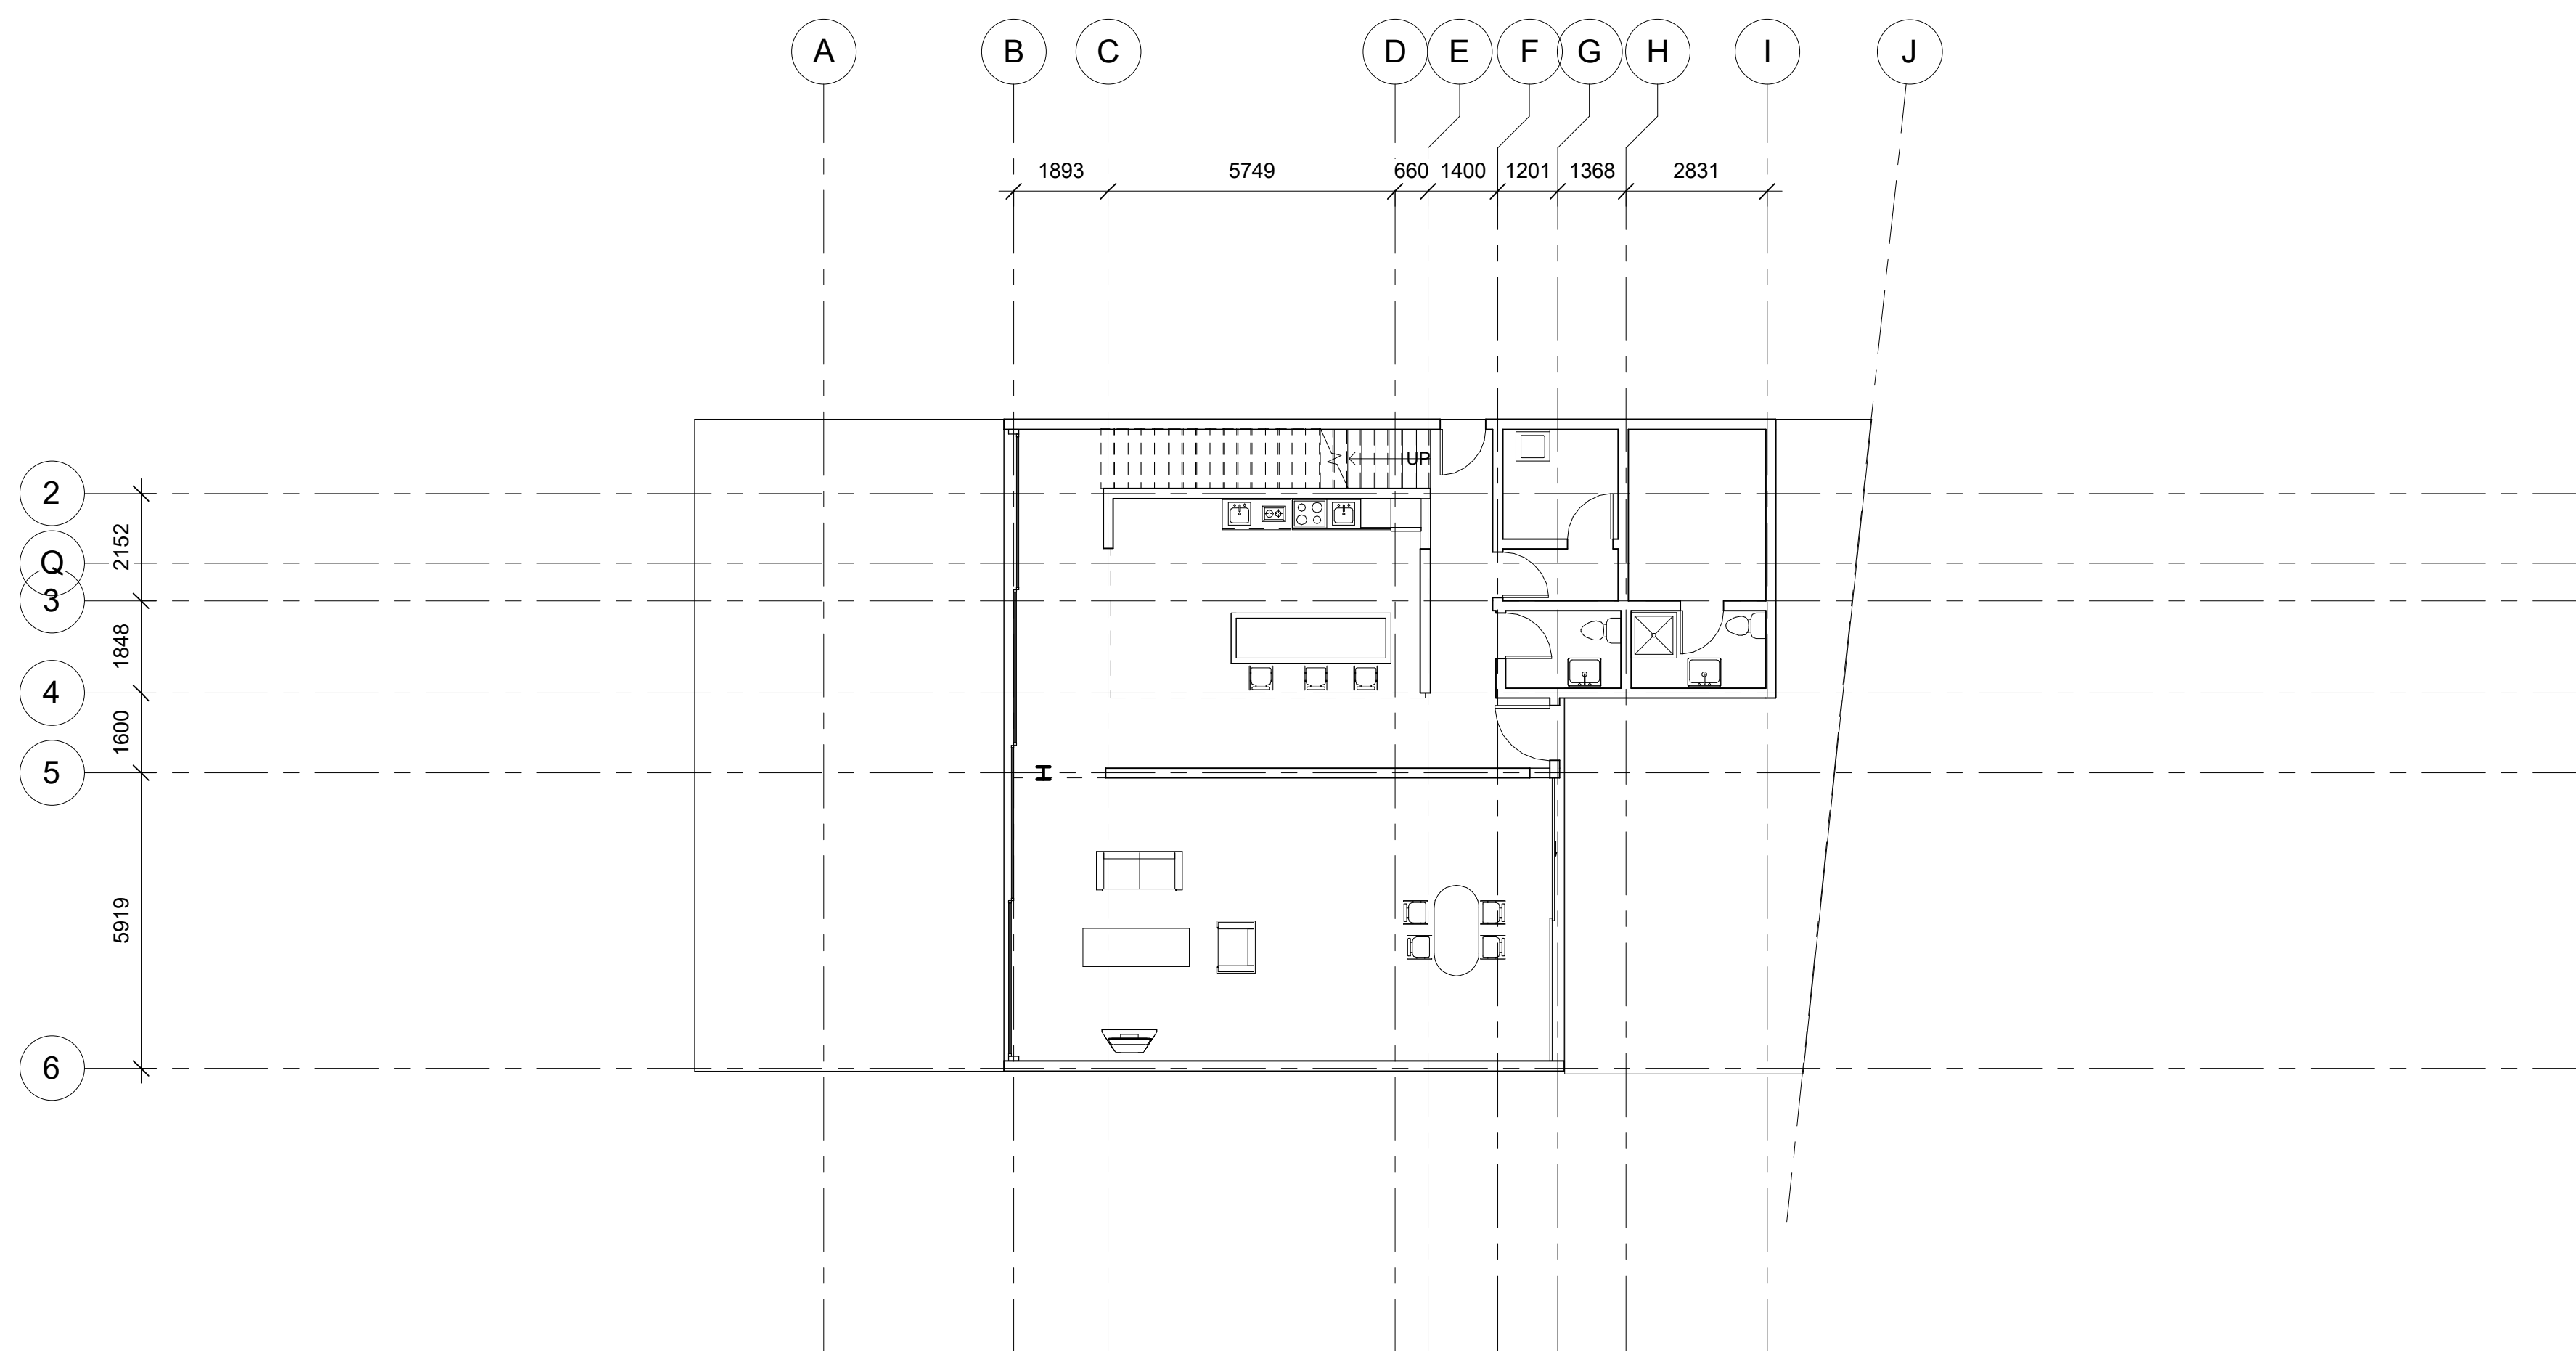

1 EXISTING LEVEL 1
1 : 100

[illegible]

IGNATIUS JEE BUILDING INFORMATION

EXISTING PHASING

Project number	Ext. Perspective
Date	Issue Date
Drawn by	Author
Checked by	Checker
A108	
Scale	1 : 100

2000




www.autodesk.com/revit

Consultant
Address
Address
Phone
Fax
e-mail

Consultant
Address
Address
Phone
Fax
e-mail

Consultant
Address
Address
Phone
Fax
e-mail

Consultant
Address
Address
Phone
Fax
e-mail

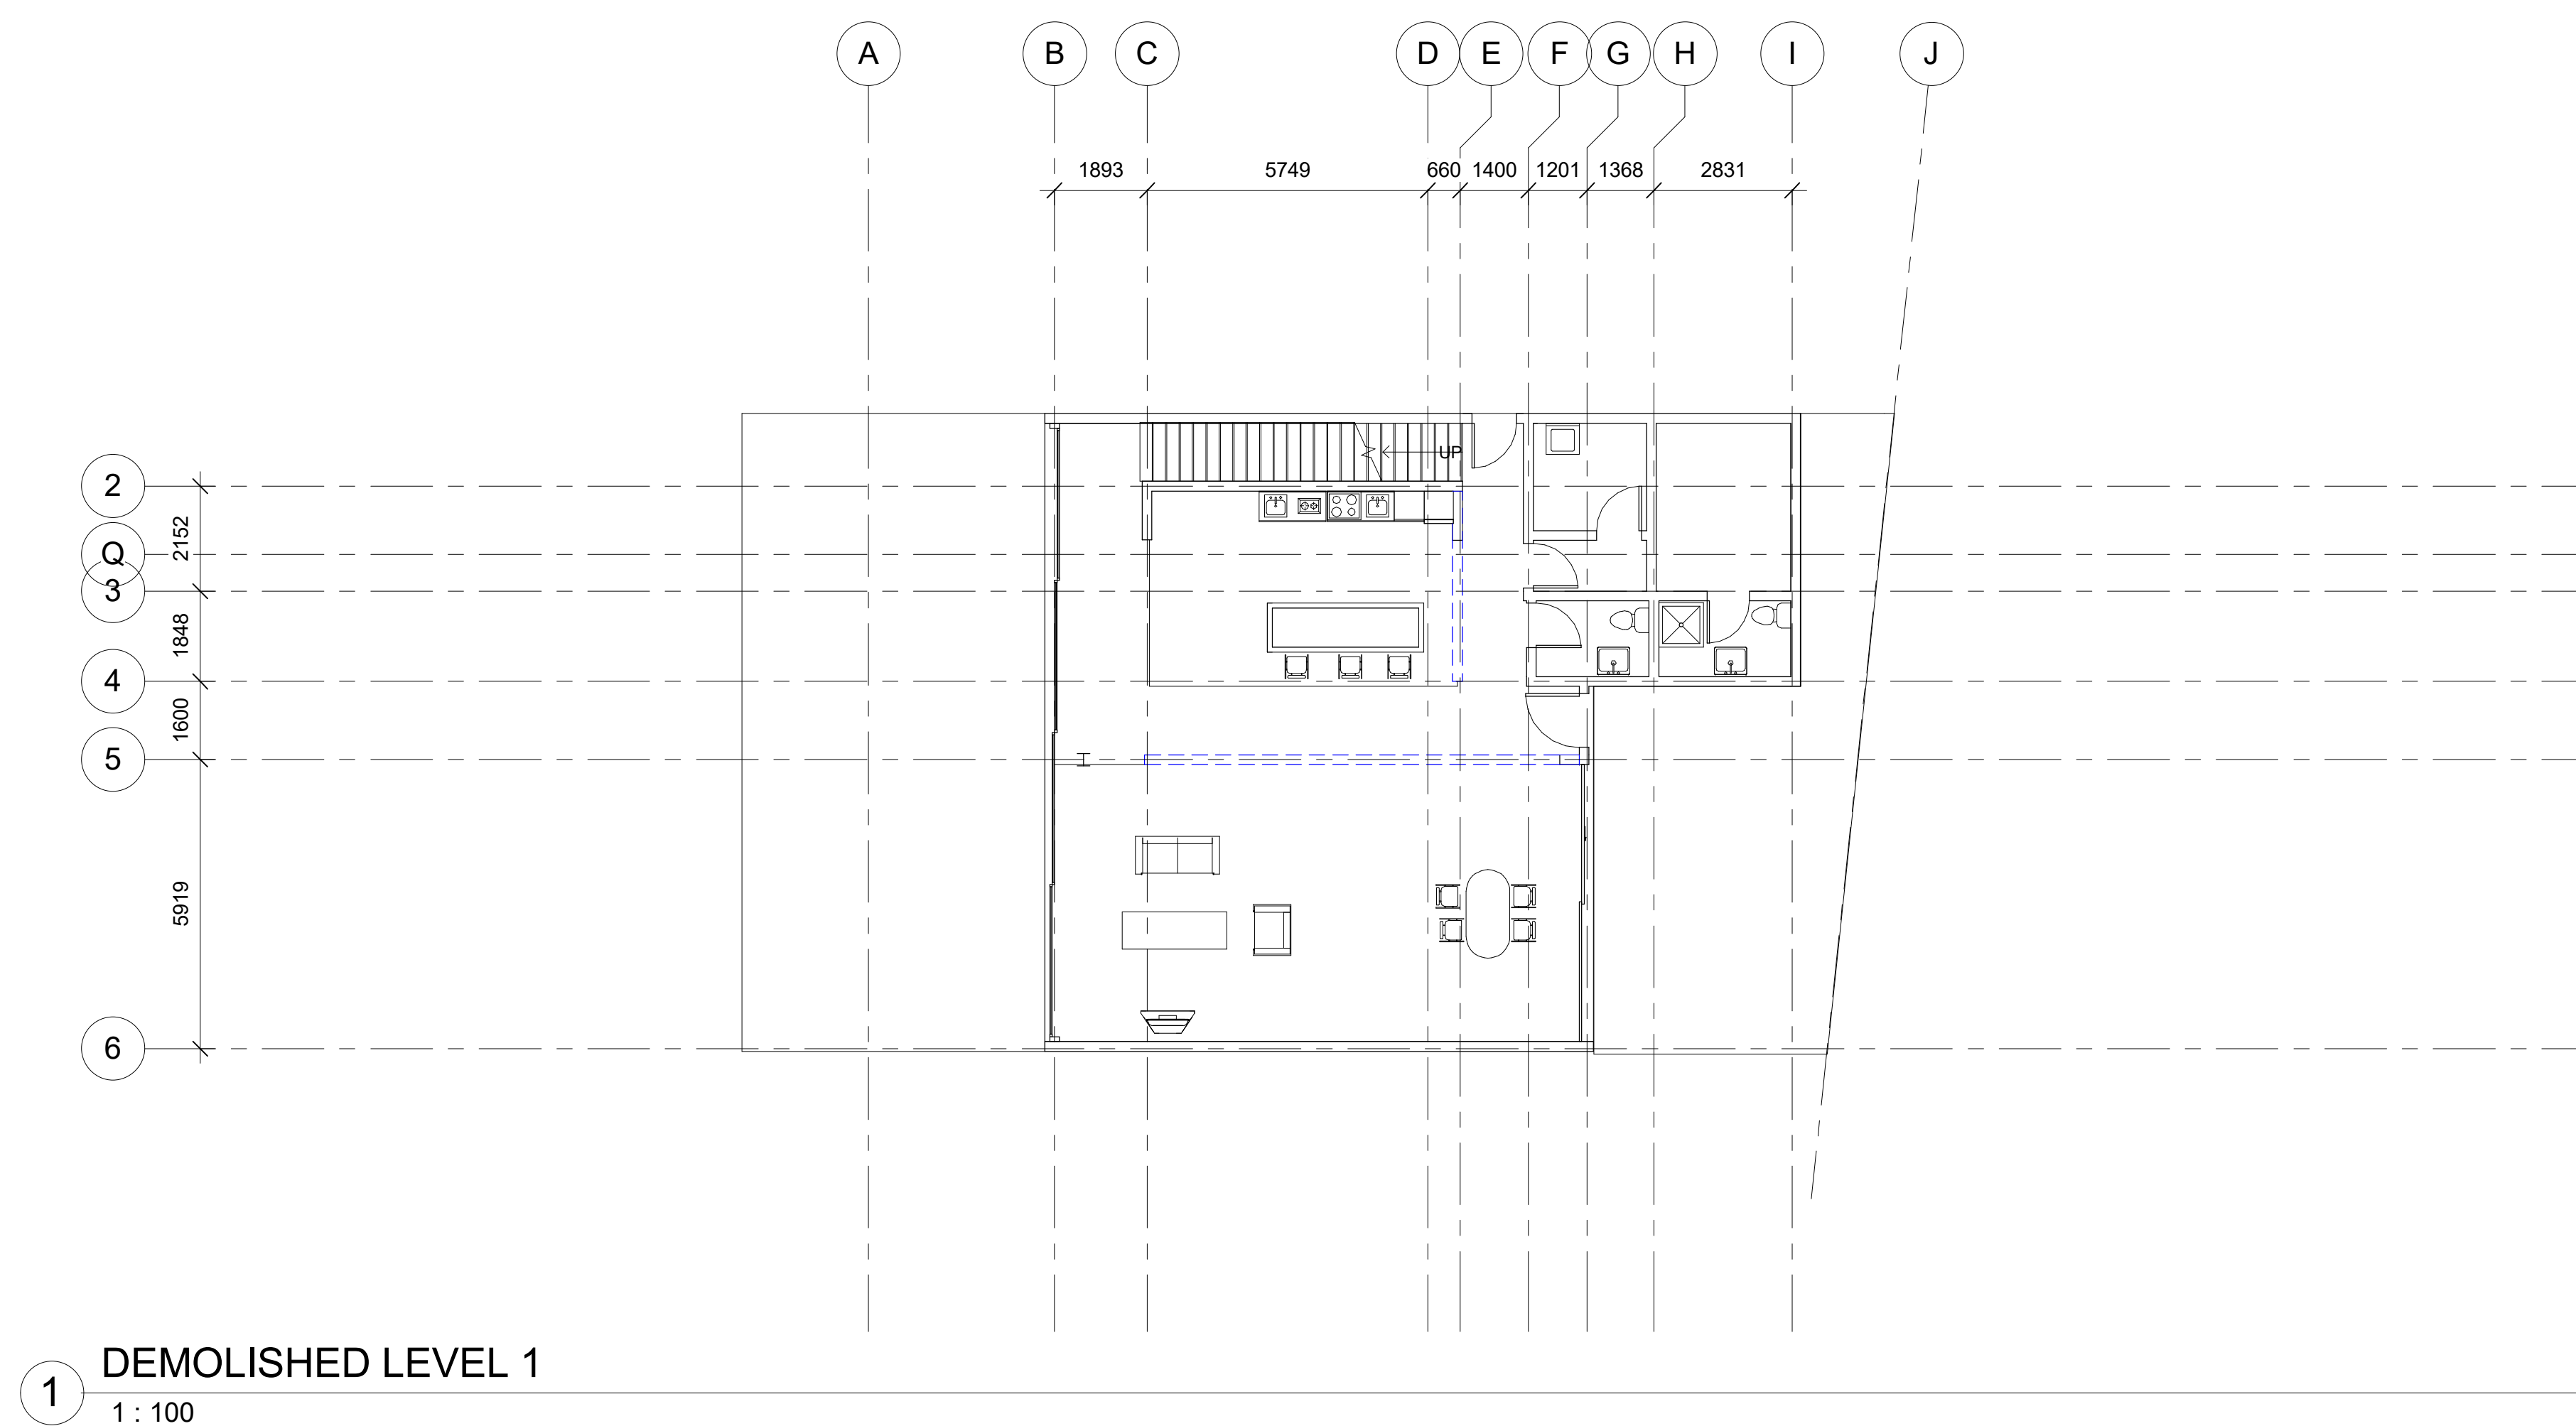[illegible]

IGNATIUS JEE BUILDING INFORMATION

DEMOLISHED
PHASING

Project number	Ext. Perspective
Date	Issue Date
Drawn by	Author
Checked by	Checker
A109	
Scale	1 : 100

5/11/2017 5:13:59 AM




www.autodesk.com/revit

Consultant
Address
Address
Phone
Fax
e-mail

Consultant
Address
Address
Phone
Fax
e-mail

Consultant
Address
Address
Phone
Fax
e-mail

Consultant
Address
Address
Phone
Fax
e-mail

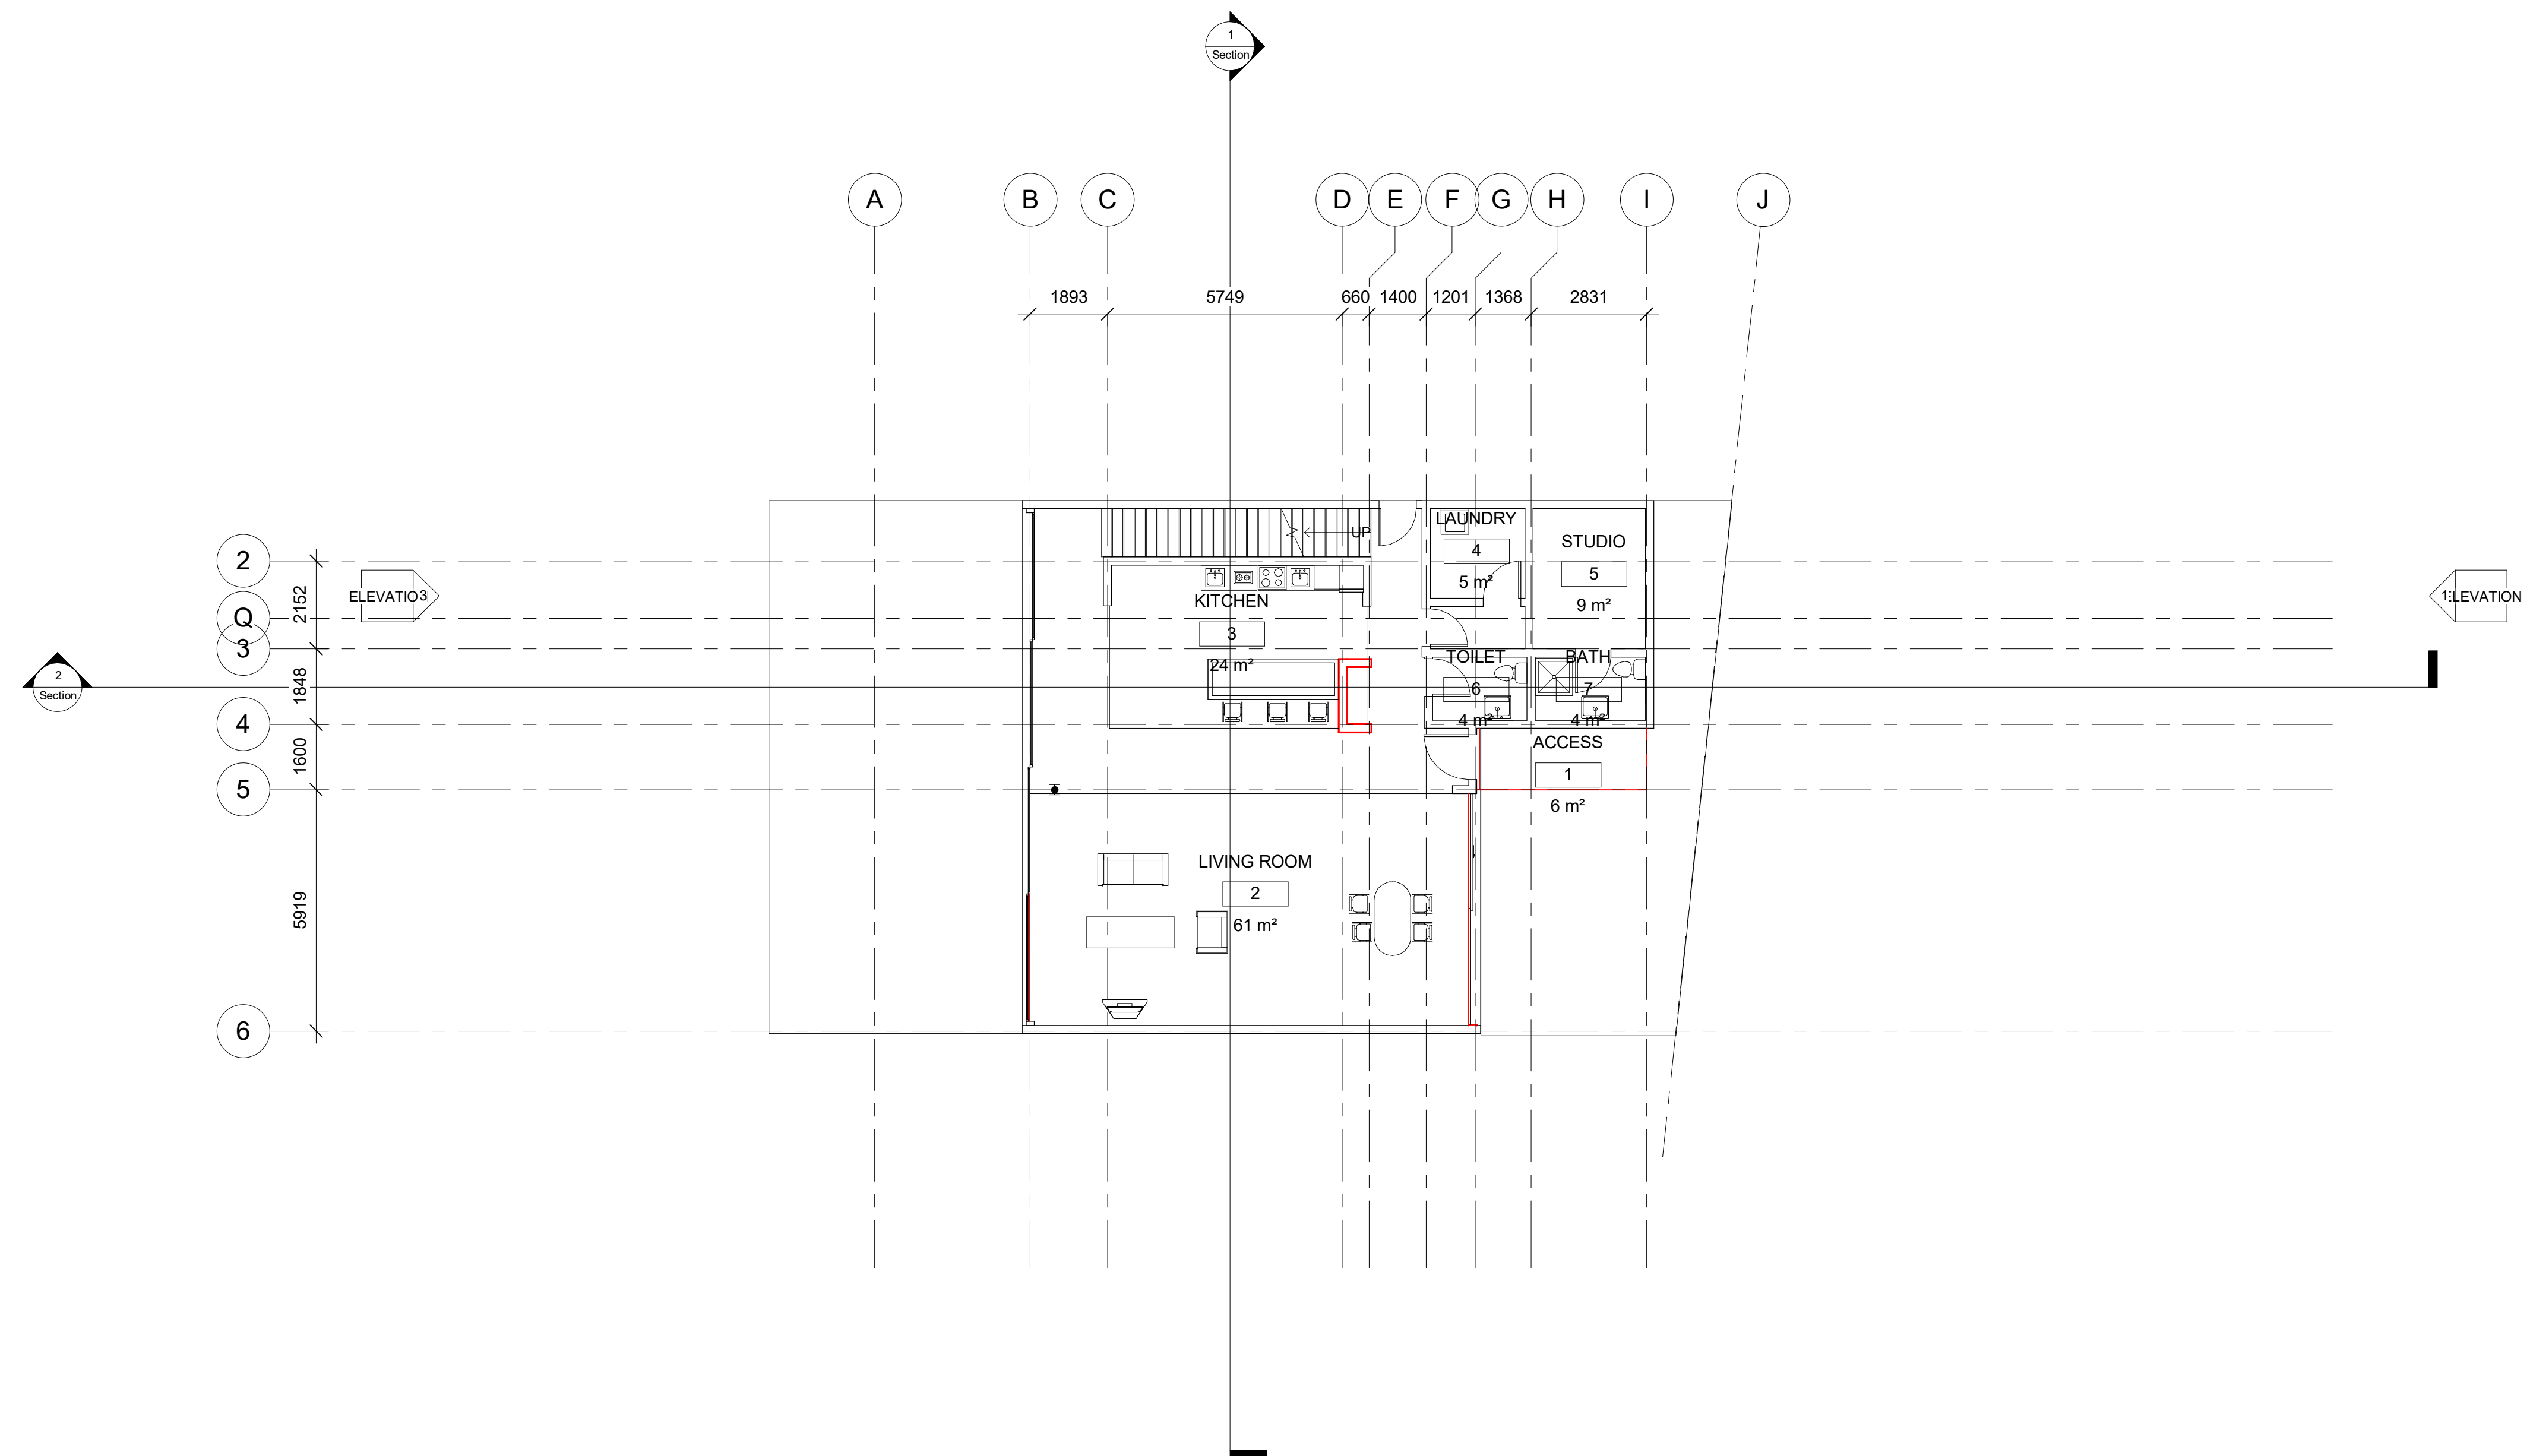

<p>IGNATIUS JEE BUILDING INFORMATION</p>
<p>NEW CONSTRUCTION PHASING</p>

Project number	Ext. Perspective
----------------	------------------

Date	Issue Date
------	------------

Drawn by	Author
----------	--------

Checked by	Checker
------------	---------

A110

Scale	1 : 100
-------	---------

NEW CONSTRUCTION
1 LEVEL 1
1 : 100

500



www.autodesk.com/revit

Consultant
Address
Address
Phone
Fax
e-mail

Consultant
Address
Address
Phone
Fax
e-mail

Consultant
Address
Address
Phone
Fax
e-mail

Consultant
Address
Address
Phone
Fax
e-mail

No.	Description	Date
-----	-------------	------

IGNATIUS JEE BUILDING INFORMATION

AXONOMETRIC

Project number **Ext. Perspective**


Date Issue Date

Drawn by _____ Author _____

Checked by	Checker
------------	---------

AXONOMETRIC

Scale

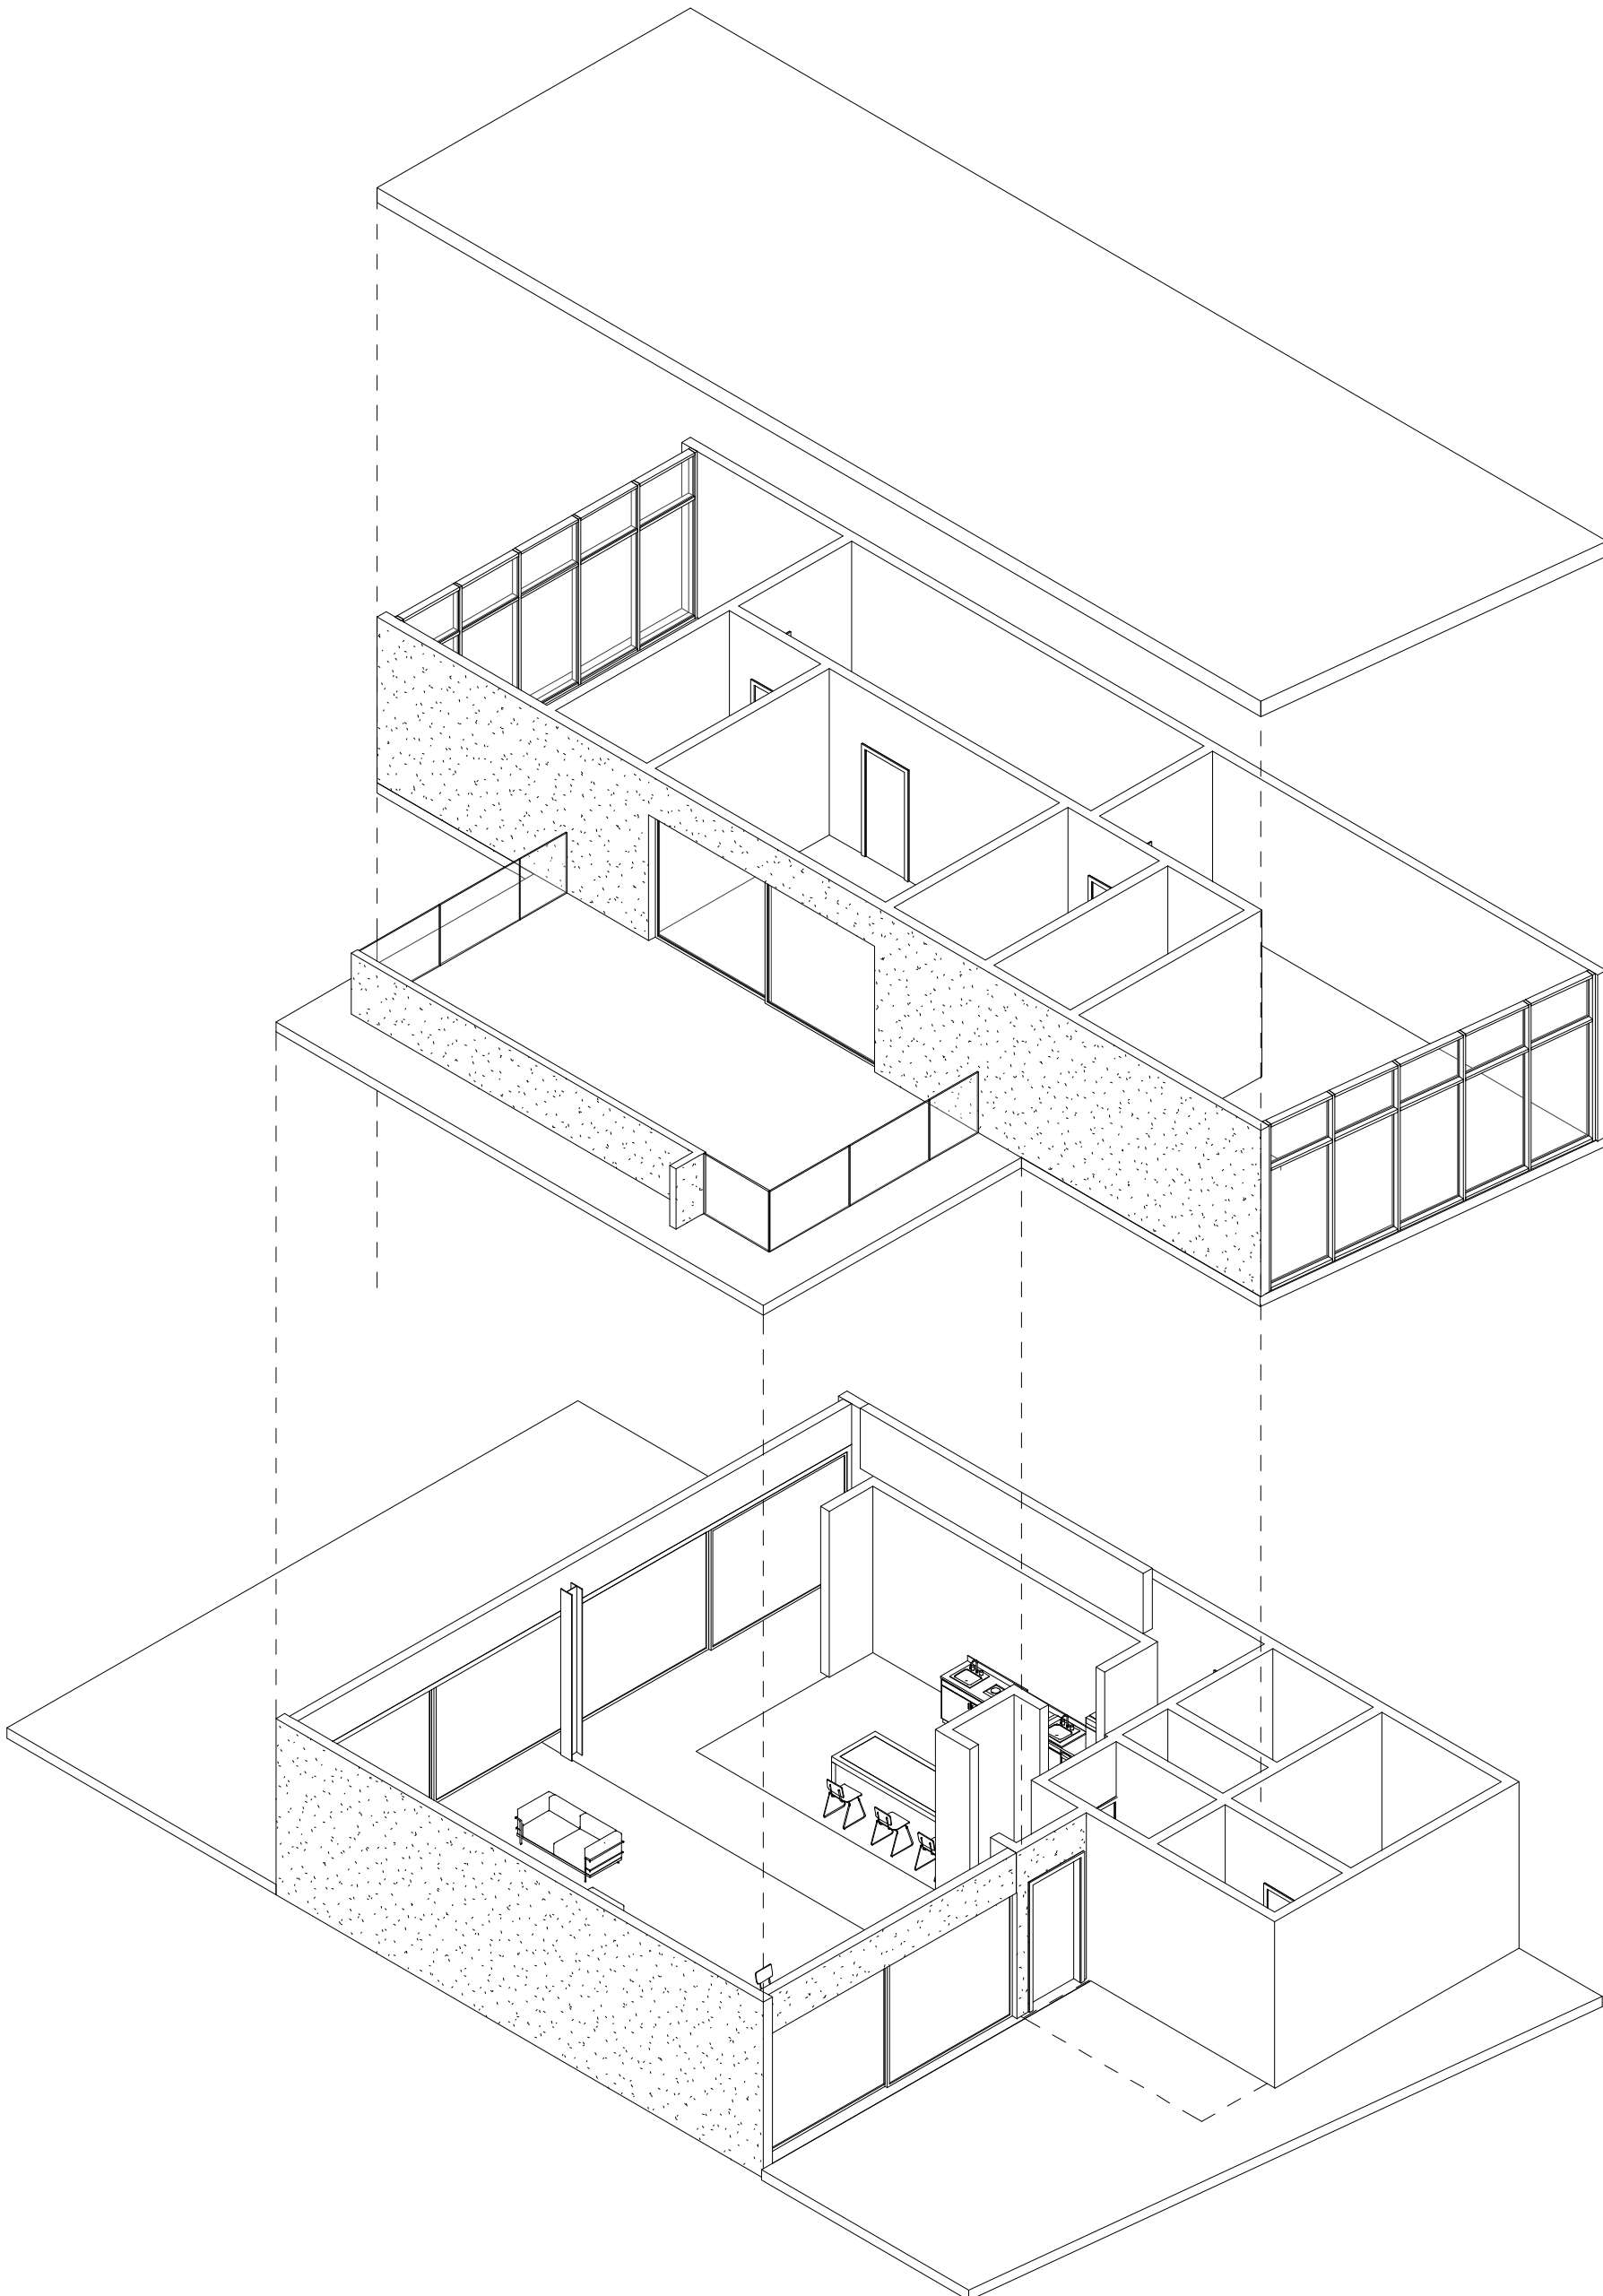

1 {3D} Copy 1




www.autodesk.com/revit

Consultant
Address
Address
Phone
Fax
e-mail


Consultant
Address
Address
Phone
Fax
e-mail

Consultant
Address
Address
Phone
Fax
e-mail


Consultant
Address
Address
Phone
Fax
e-mail

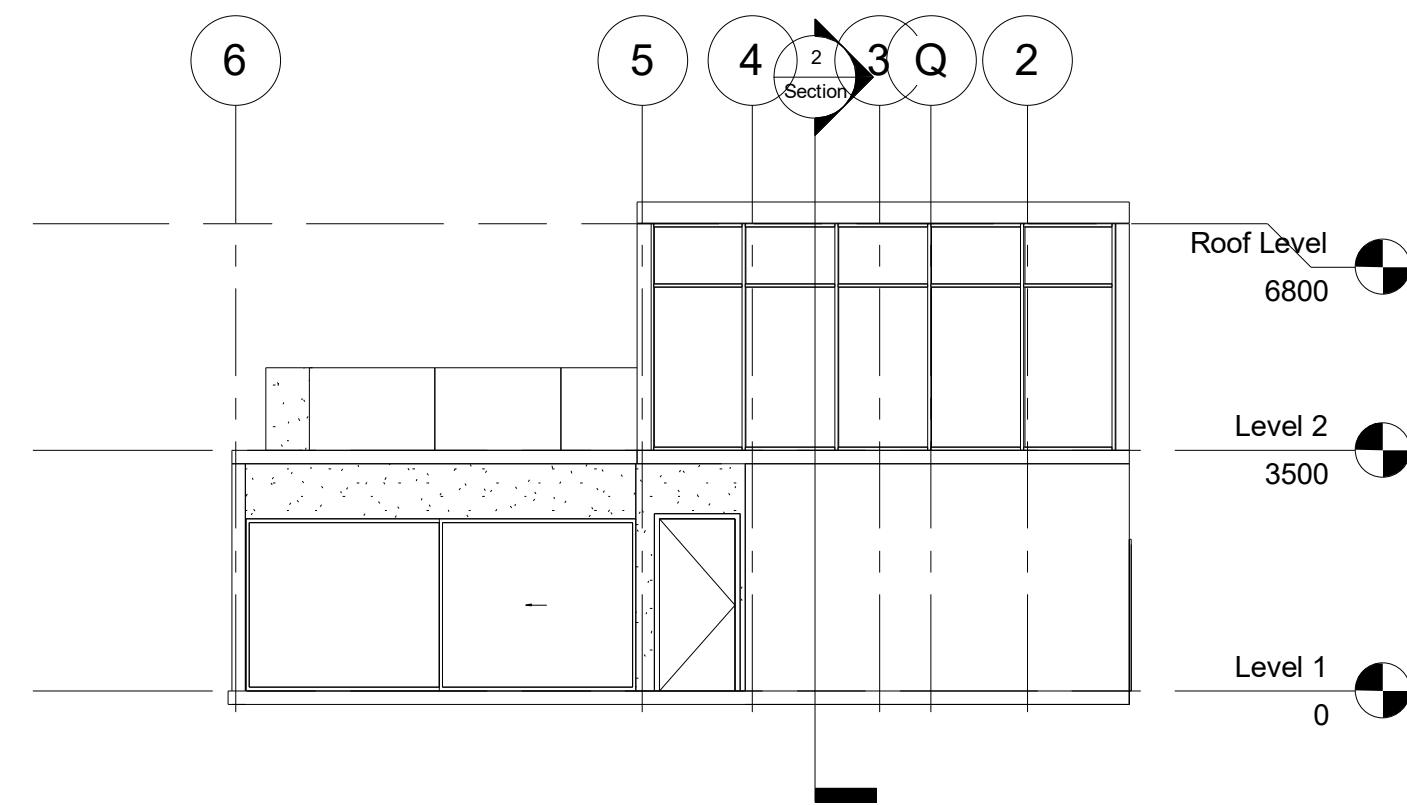


1 East
1 : 100

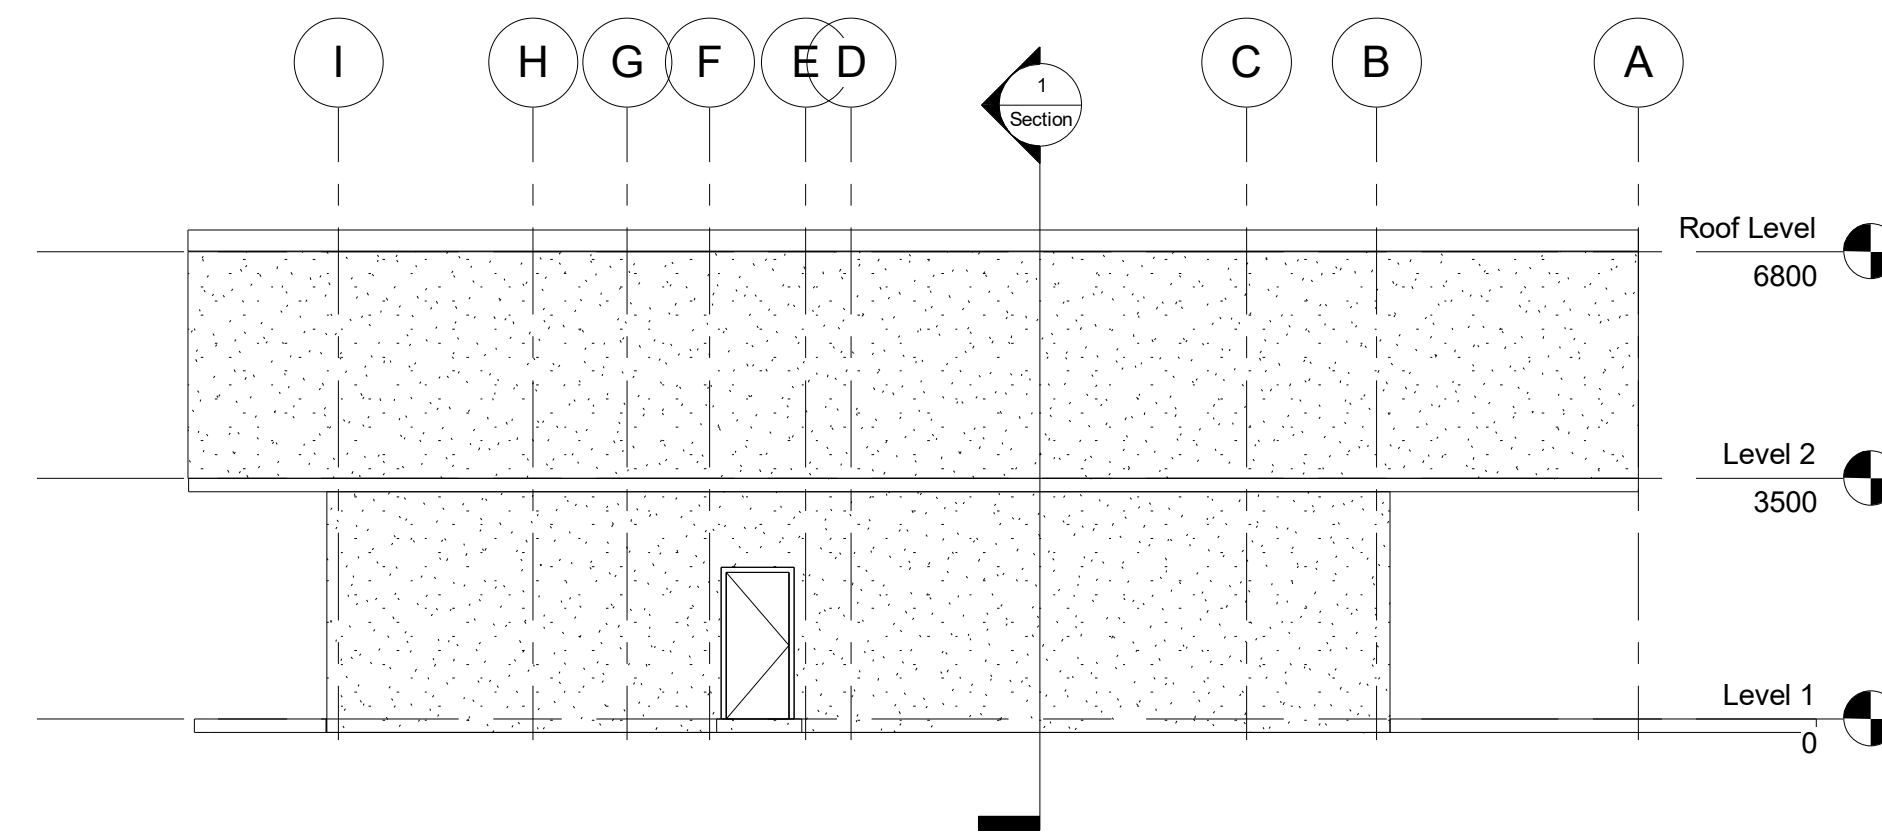

2 North
1 : 100

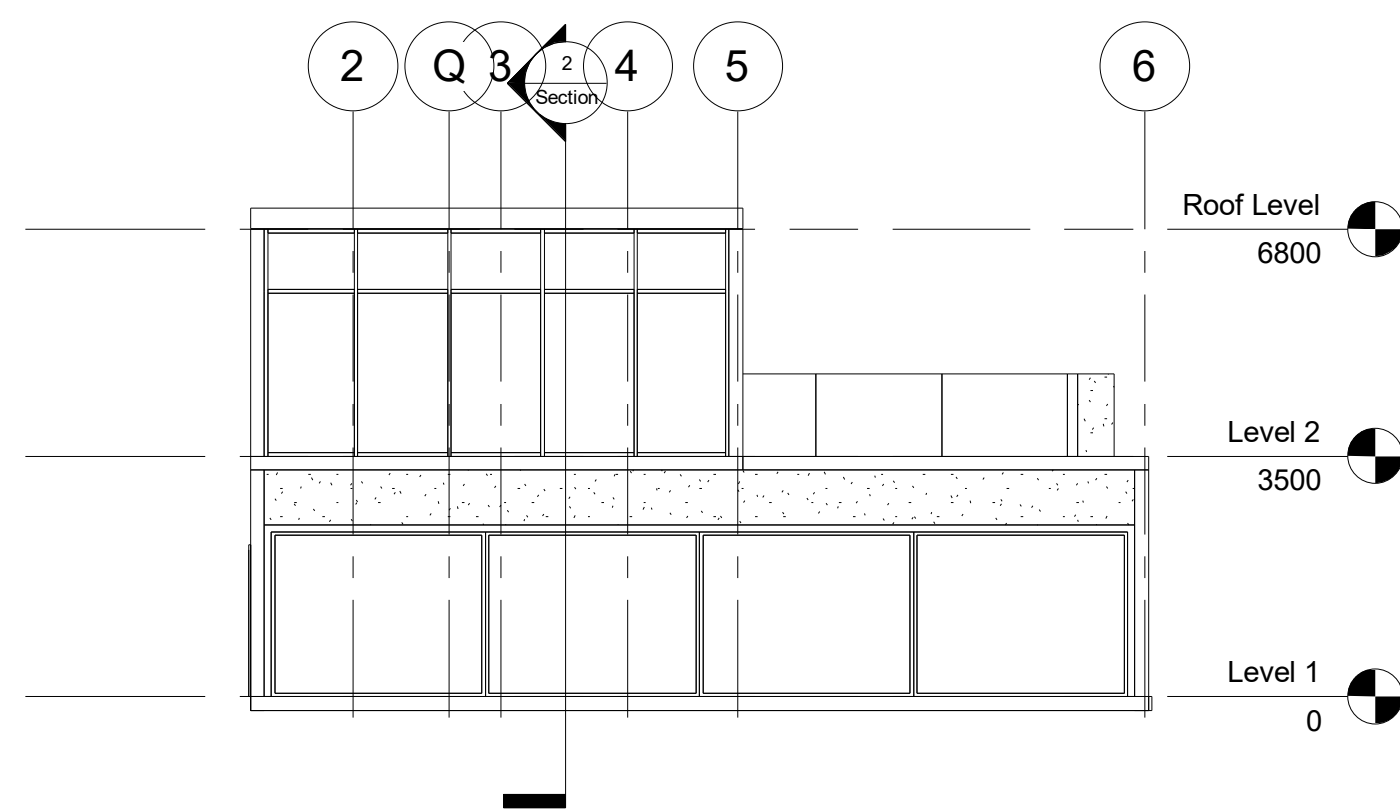

3 West
1 : 100

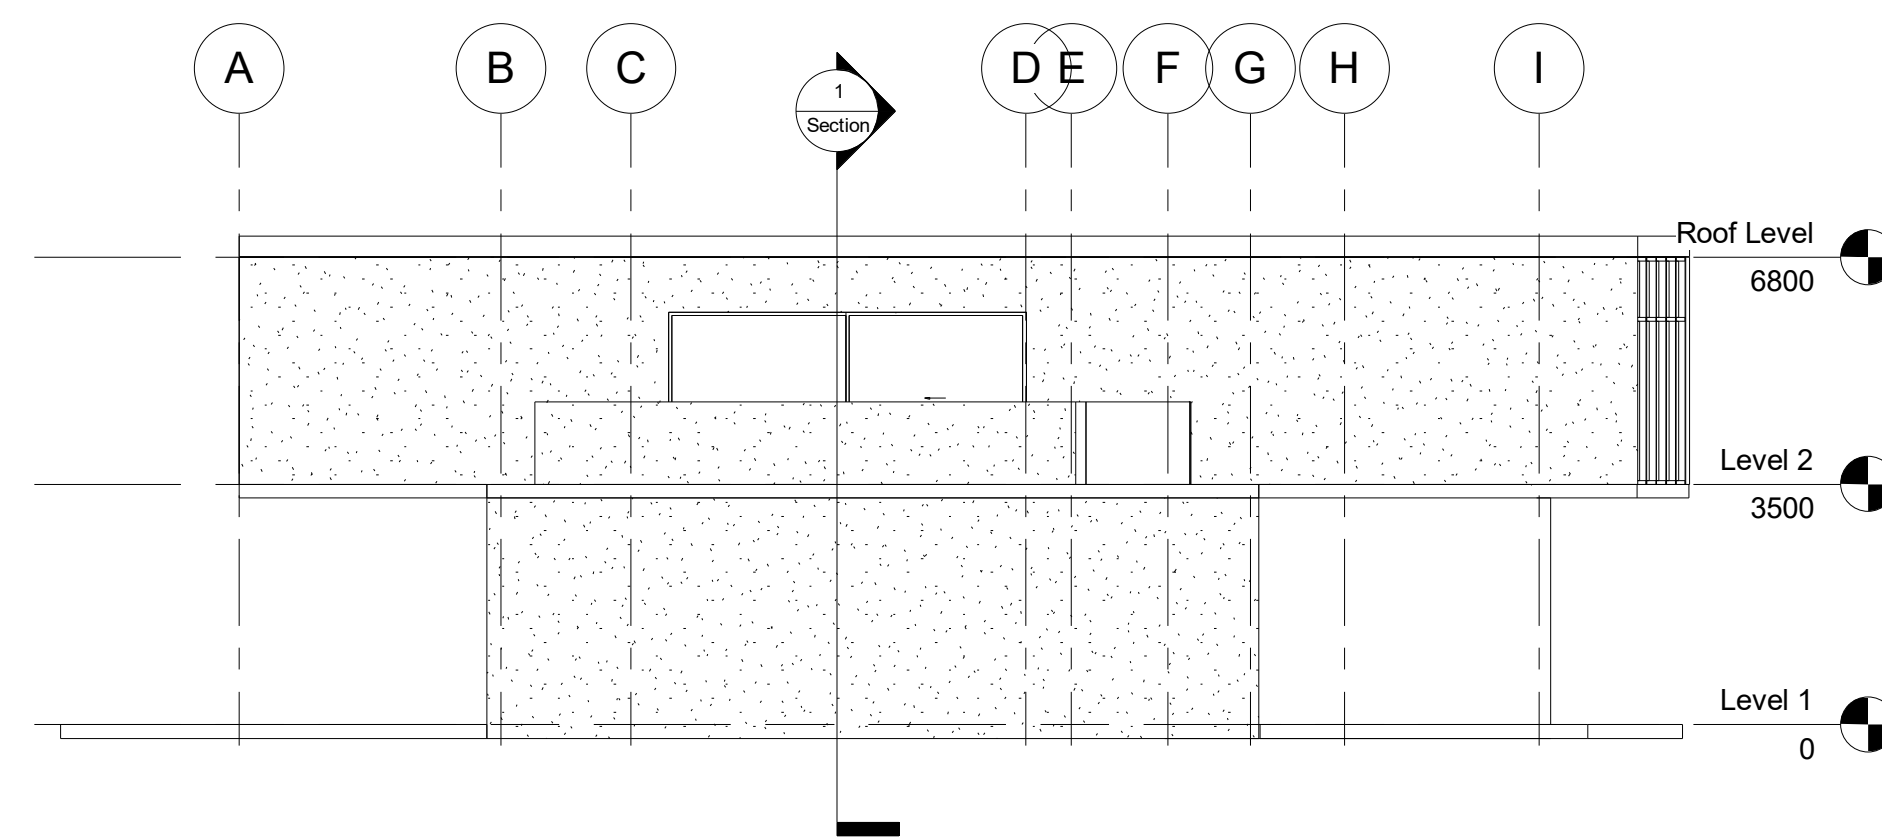

4 South
1 : 100

[illegible]

IGNATIUS JEE BUILDING INFORMATION

ELEVATION

Project number	Ext. Perspective
----------------	------------------

Date	Issue Date
------	------------

Drawn by	Author
----------	--------

Checked by	Checker	AM
------------	---------	----

ELEVATION

Scale	1 : 100
-------	---------




Consultant
Address
Address
Phone
Fax
e-mail

[illegible]

**IGNATIUS JEE
BUILDING
INFORMATION**

EXTERNAL PERSPECTIVE

Scale	
-------	--

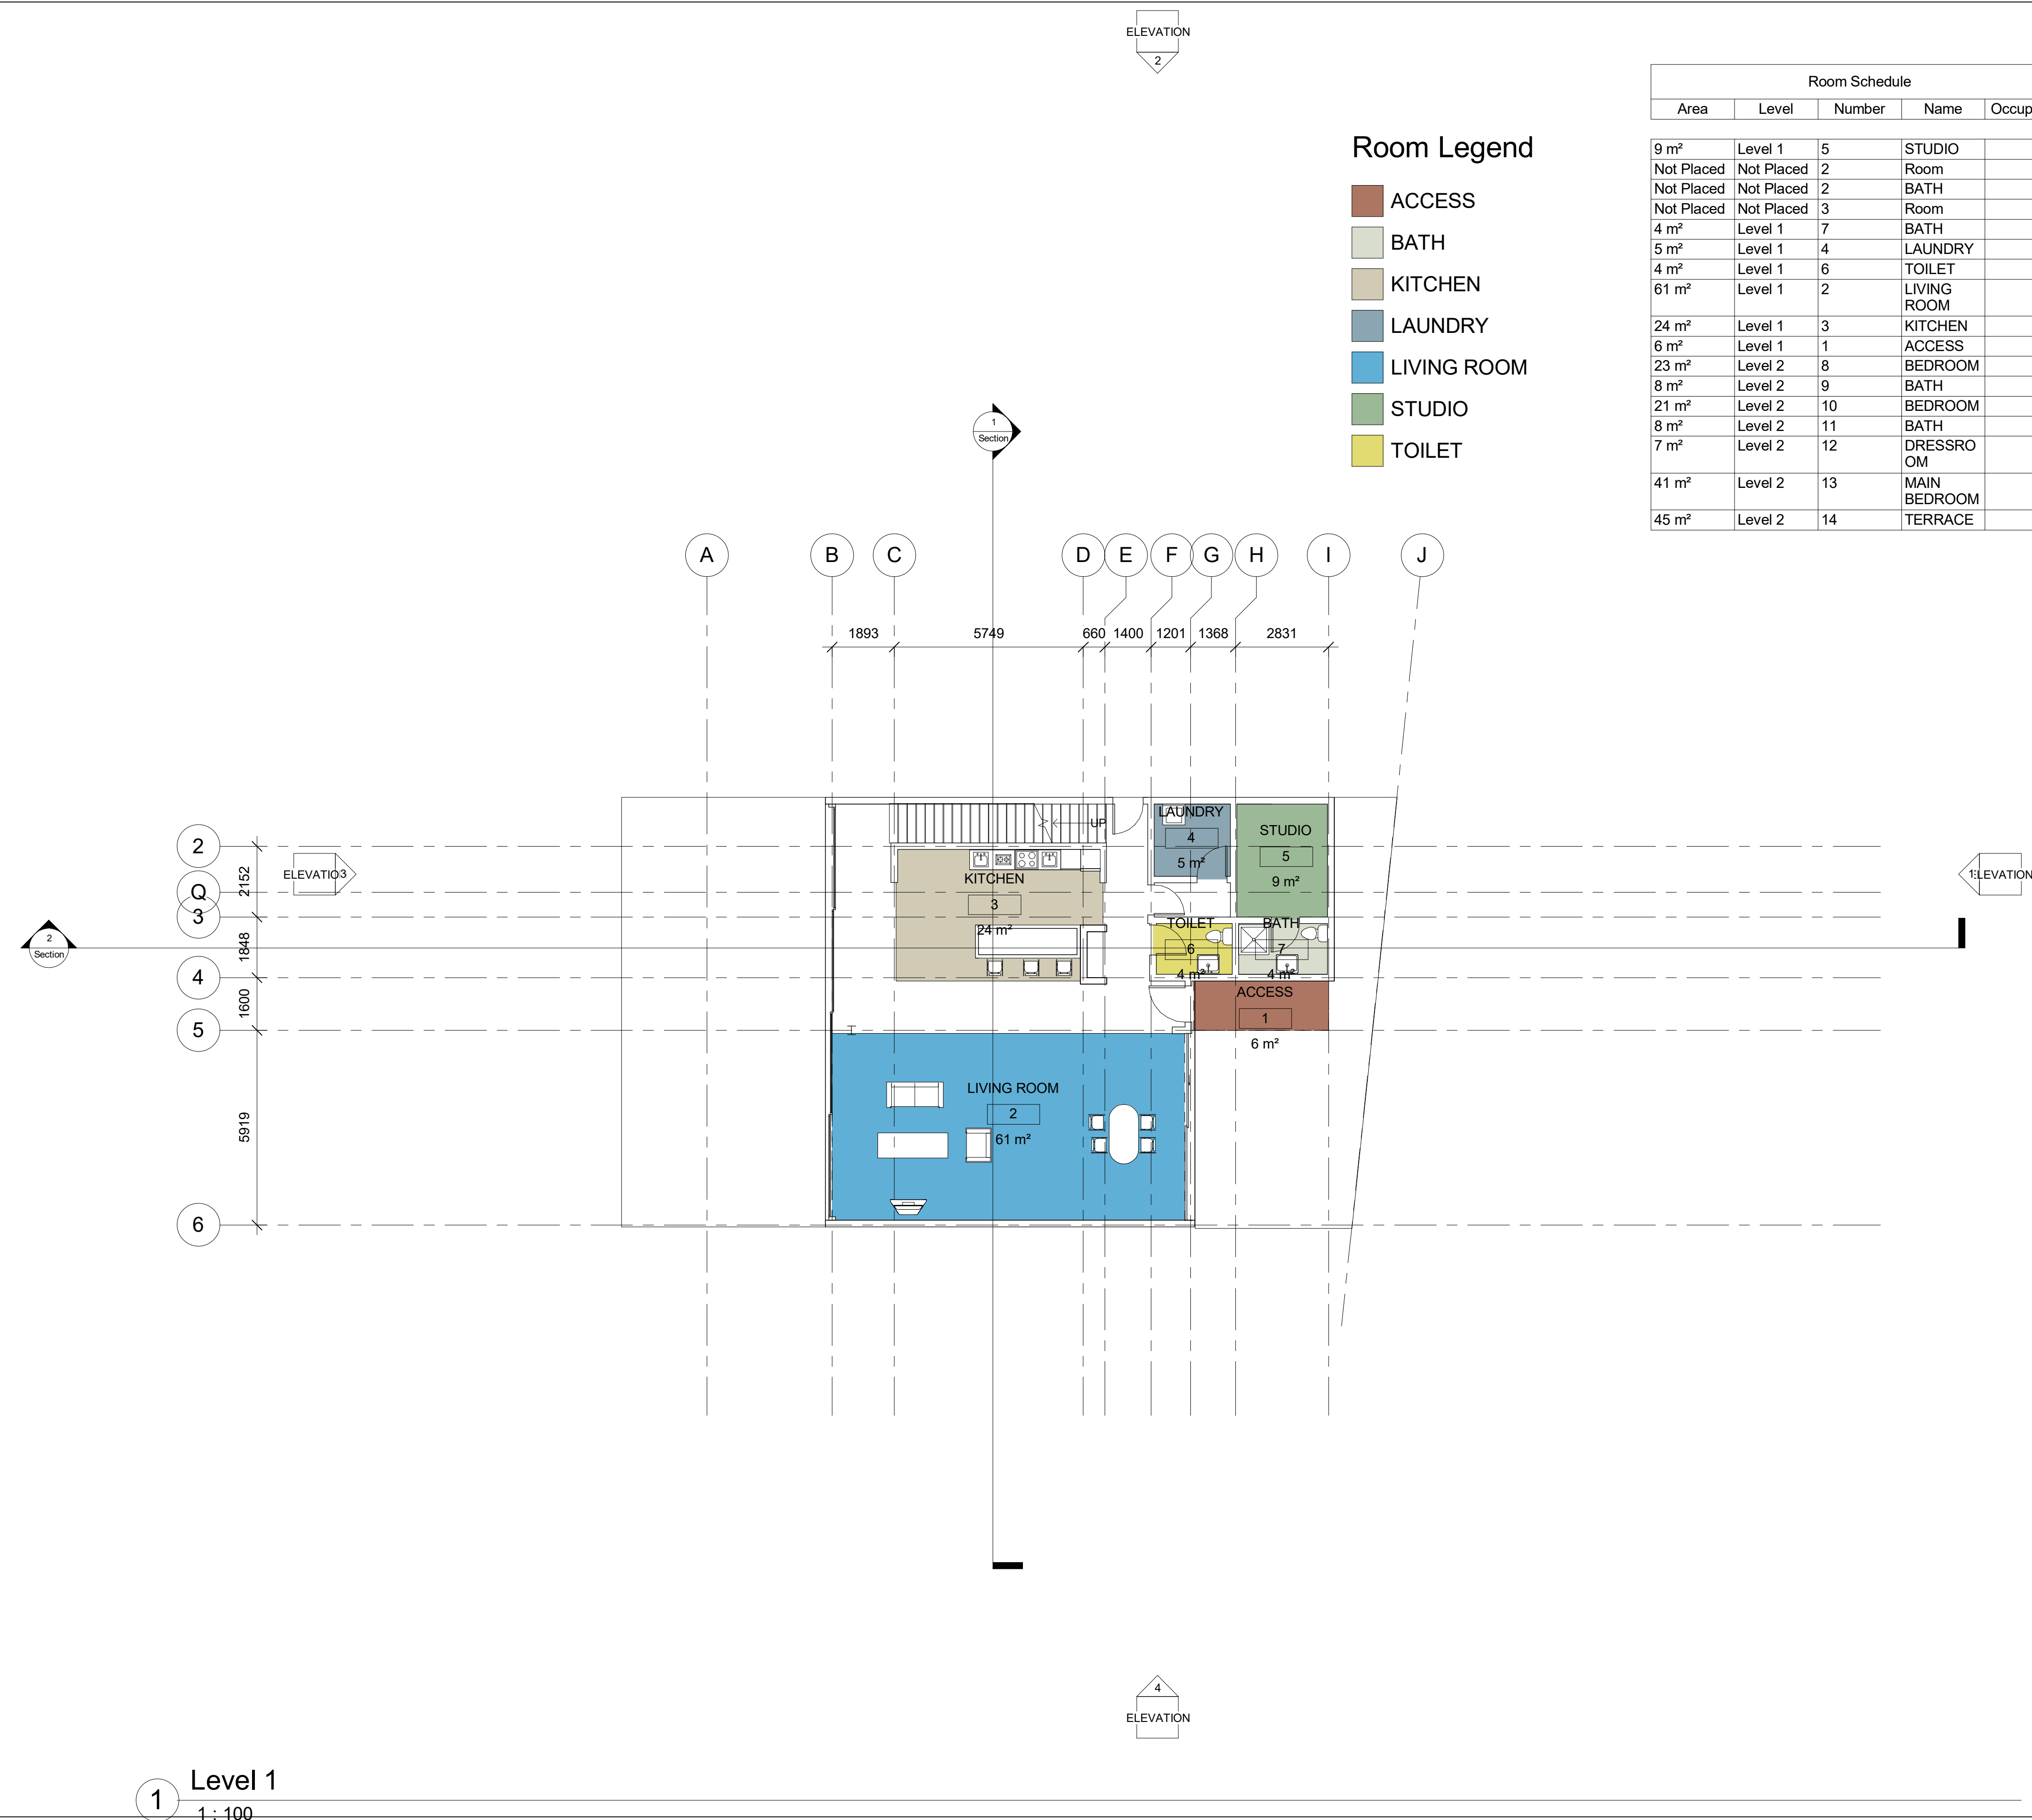

Room Schedule				
Area	Level	Number	Name	Occupancy
9 m ²	Level 1	5	STUDIO	
Not Placed	Not Placed	2	Room	
Not Placed	Not Placed	2	BATH	
Not Placed	Not Placed	3	Room	
4 m ²	Level 1	7	BATH	
5 m ²	Level 1	4	LAUNDRY	
4 m ²	Level 1	6	TOILET	
61 m ²	Level 1	2	LIVING ROOM	
24 m ²	Level 1	3	KITCHEN	
6 m ²	Level 1	1	ACCESS	
23 m ²	Level 2	8	BEDROOM	
8 m ²	Level 2	9	BATH	
21 m ²	Level 2	10	BEDROOM	
8 m ²	Level 2	11	BATH	
7 m ²	Level 2	12	DRESSROOM	
41 m ²	Level 2	13	MAIN BEDROOM	
45 m ²	Level 2	14	TERRACE	



www.autodesk.com/revit

Consultant
Address
Address
Phone
Fax
e-mail

Consultant
Address
Address
Phone
Fax
e-mail

Consultant
Address
Address
Phone
Fax
e-mail

Consultant
Address
Address
Phone
Fax
e-mail

[illegible]

IGNATIUS JEE BUILDING INFORMATION

GF PLAN

Project number	Ext. Perspective
----------------	------------------


Date Issue Date

Drawn by Author

Checked by _____ Checker _____

GF PLAN

Scale 1 : 100

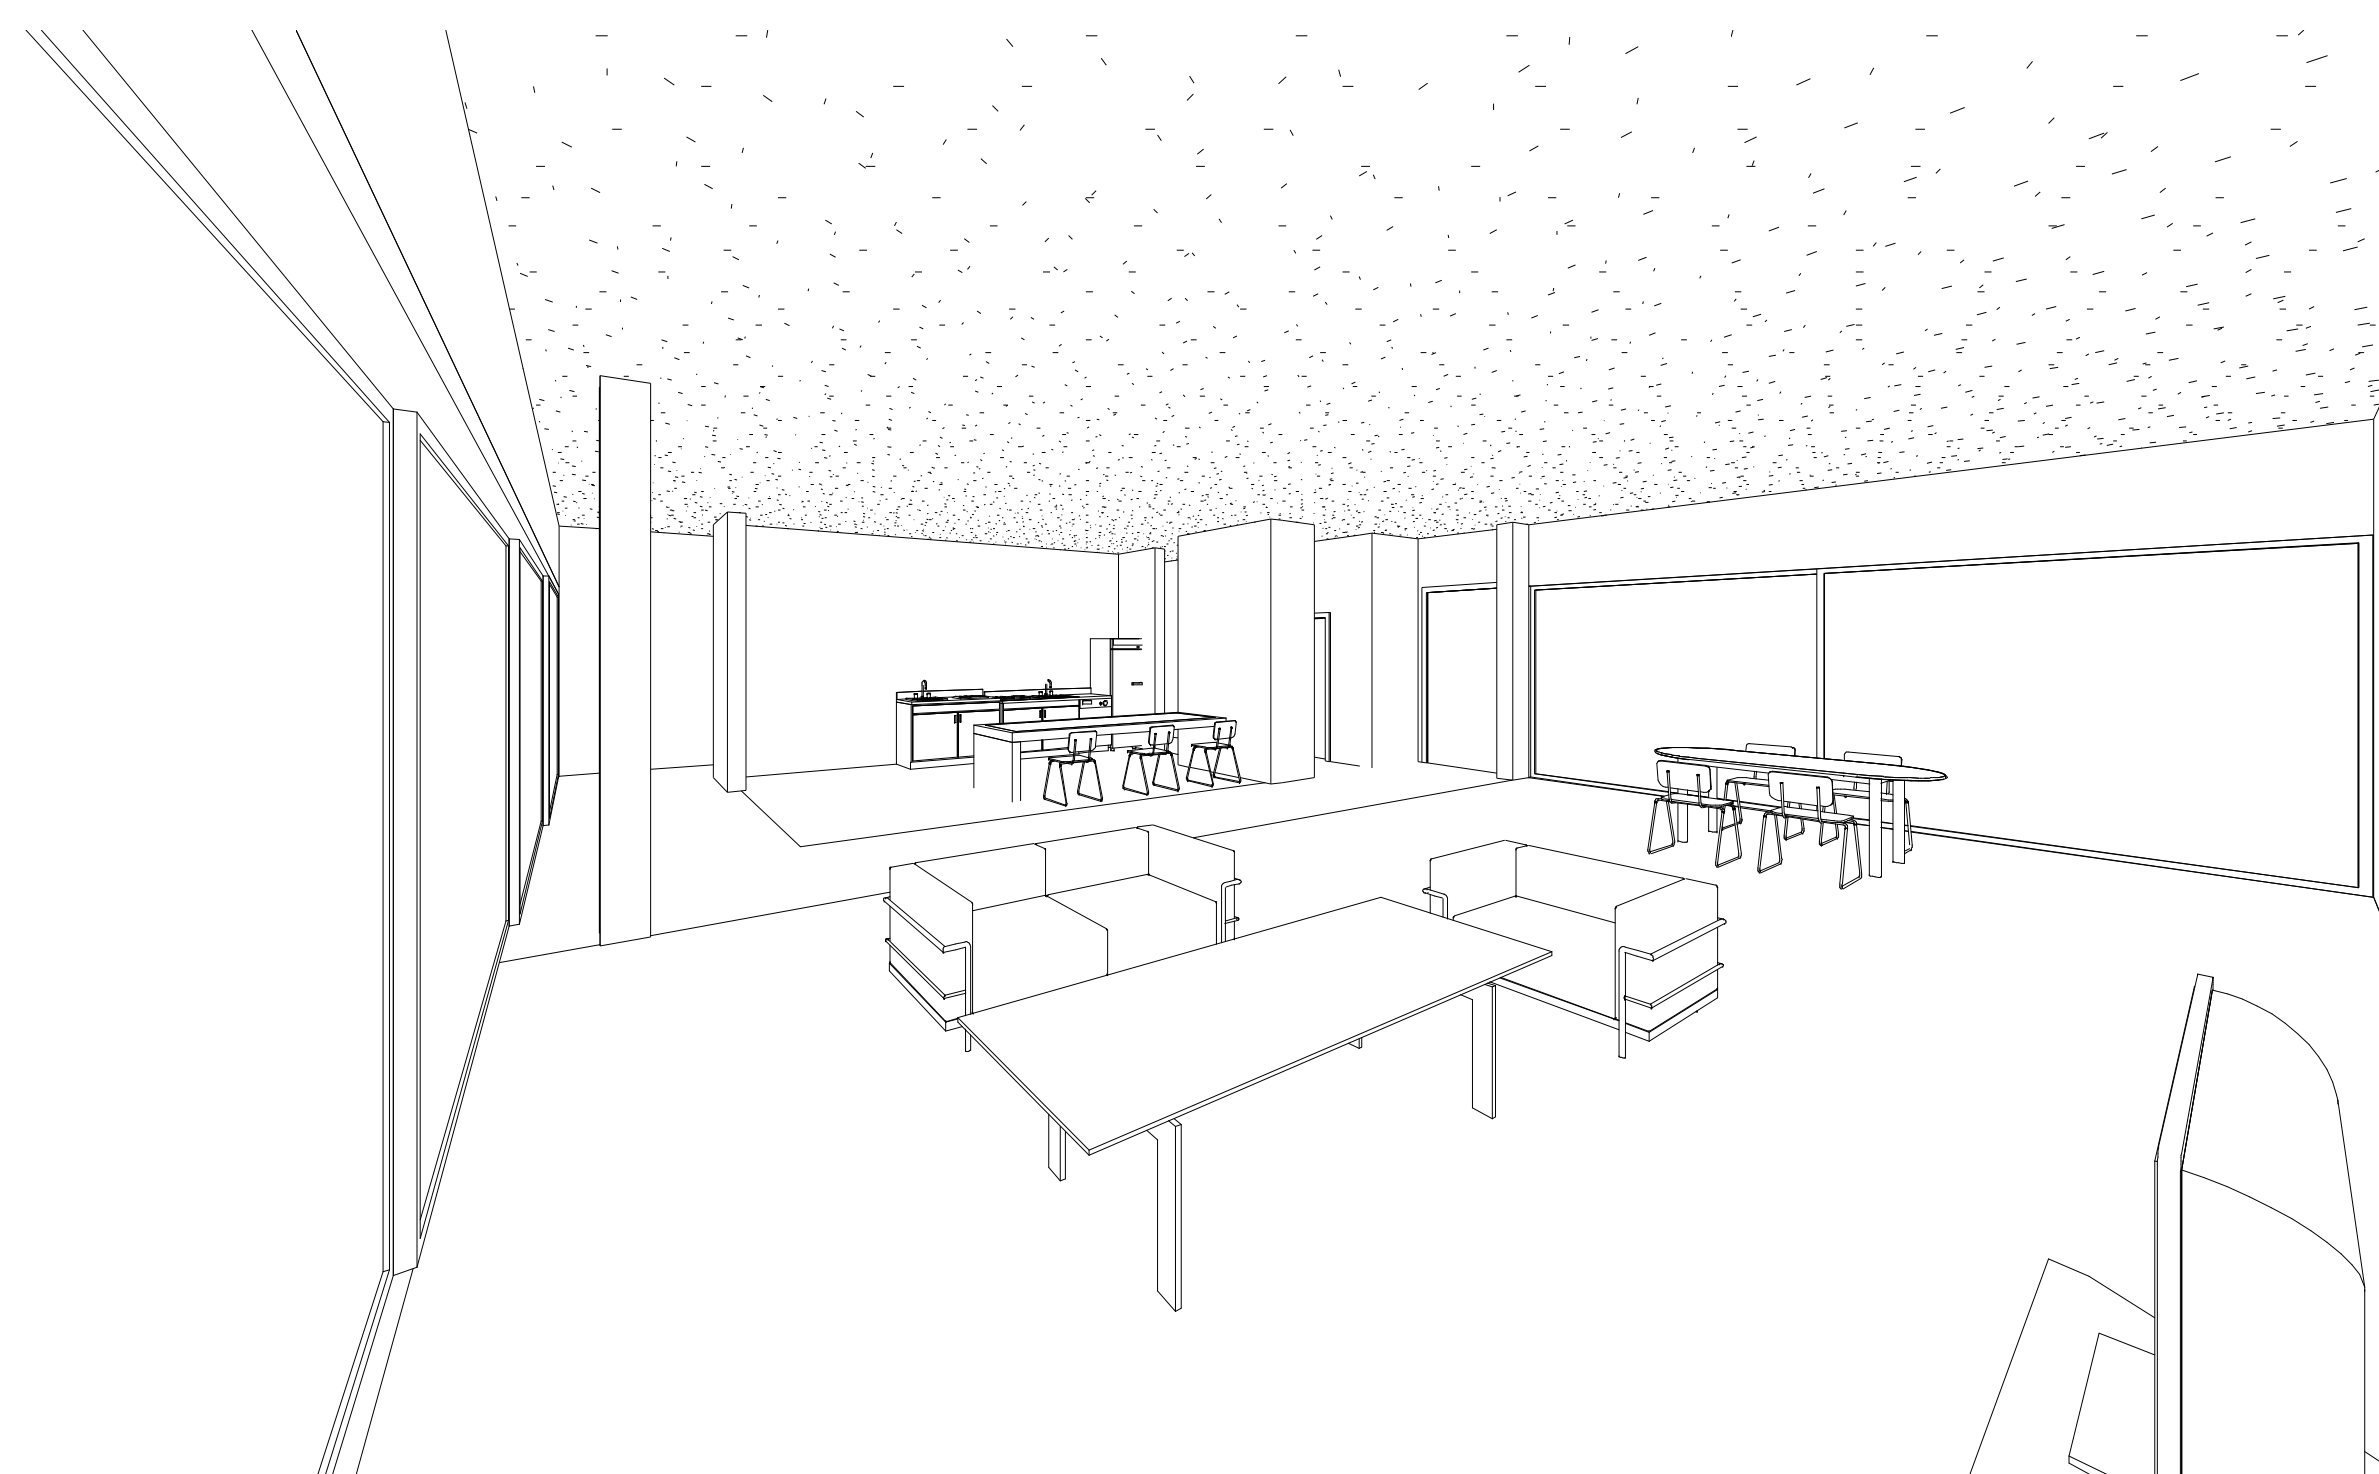

Consultant
Address
Address
Phone
Fax
e-mail

Consultant
Address
Address
Phone
Fax
e-mail

Consultant
Address
Address
Phone
Fax
e-mail

Consultant
Address
Address
Phone
Fax
e-mail

[illegible]

IGNATIUS JEE BUILDING INFORMATION

Project number	Ext. Perspective
----------------	------------------

Date	Issue Date
------	------------

Drawn by	Author
----------	--------

Checked by	Checker
------------	---------

INT. PERSP

	Scale
--	-------





www.autodesk.com/revit

Consultant
Address
Address
Phone
Fax
e-mail

Consultant
Address
Address
Phone
Fax
e-mail


Consultant
Address
Address
Phone
Fax
e-mail

Consultant
Address
Address
Phone
Fax
e-mail

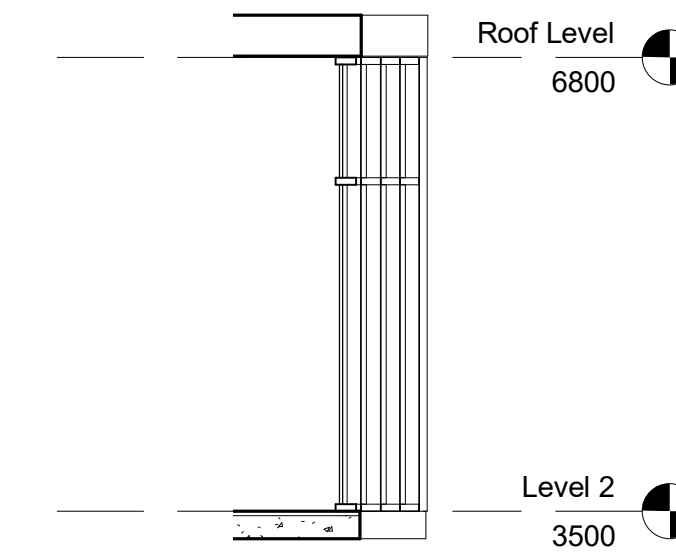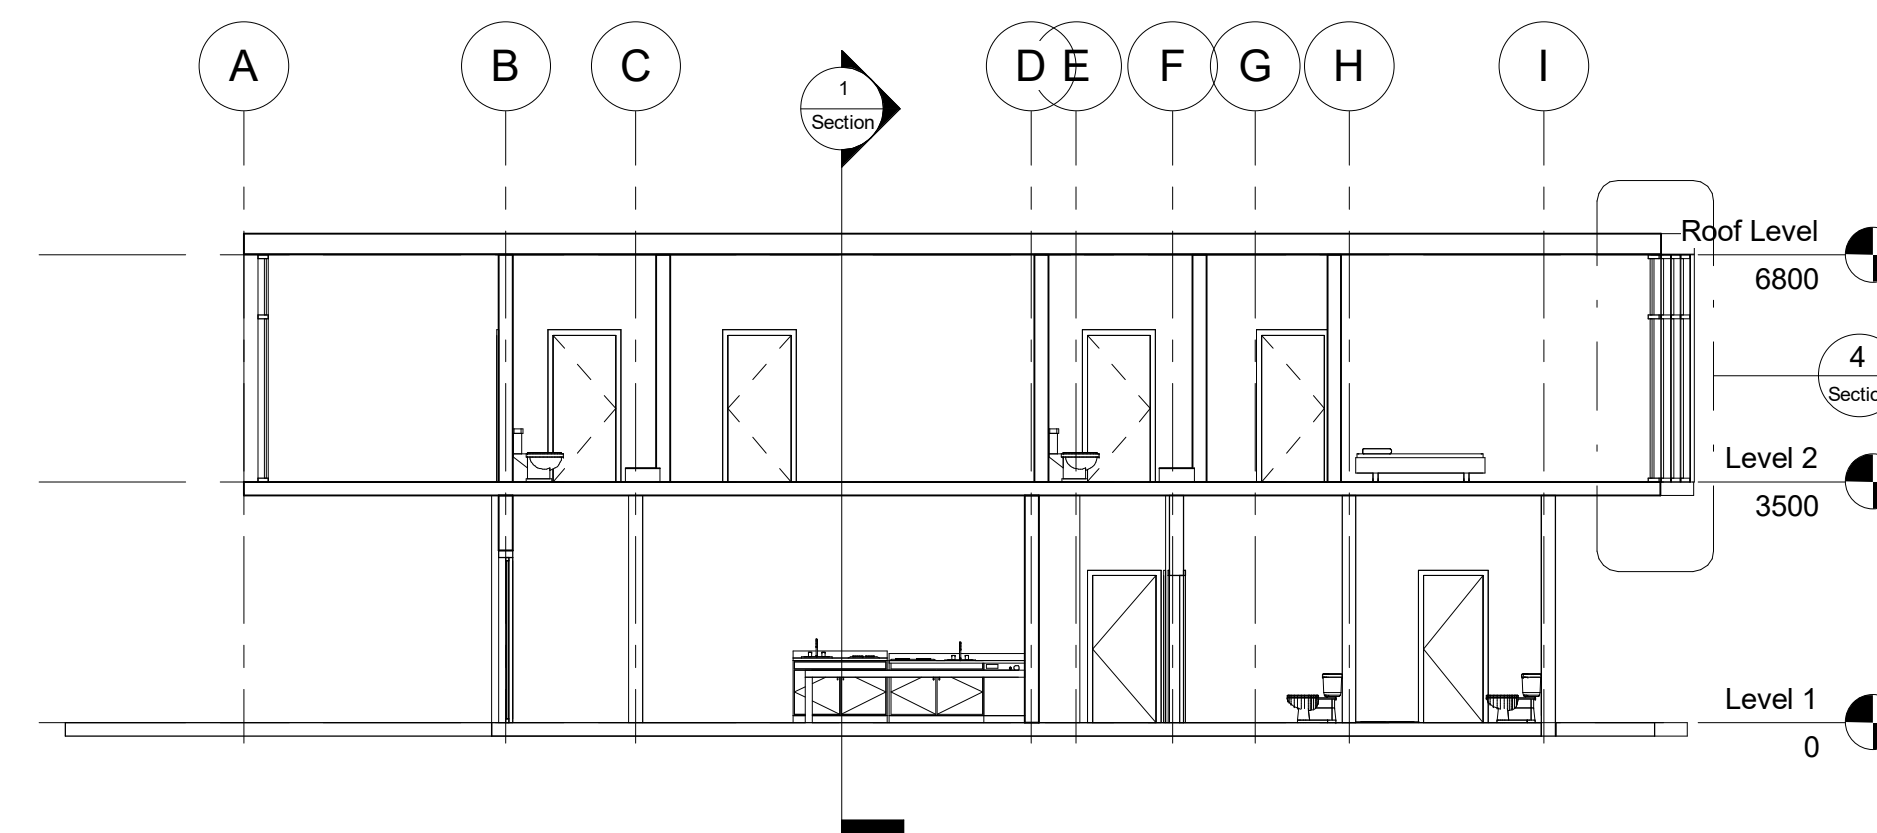


4 Section 2 - Callout 1
1 : 50

2 Section 2
1 : 100

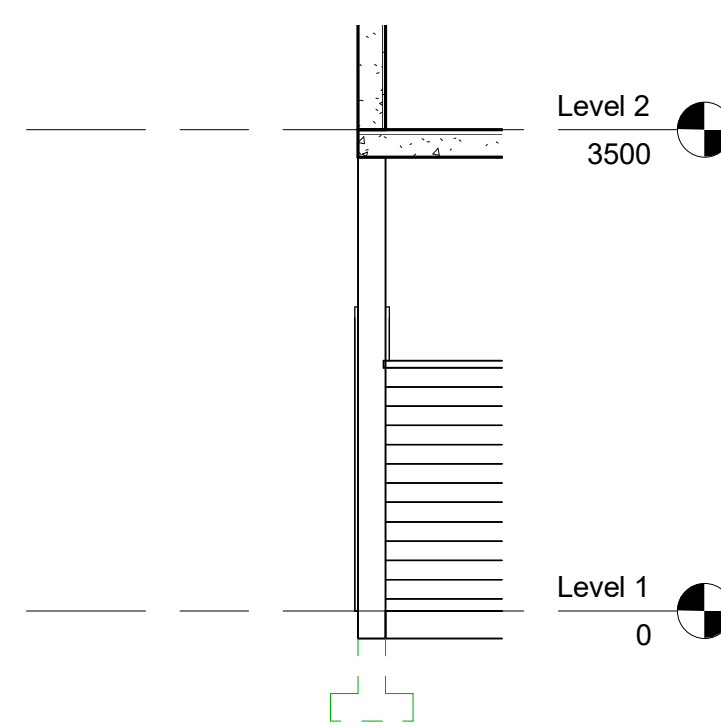

3 Section 1 - Callout 1
1 : 50

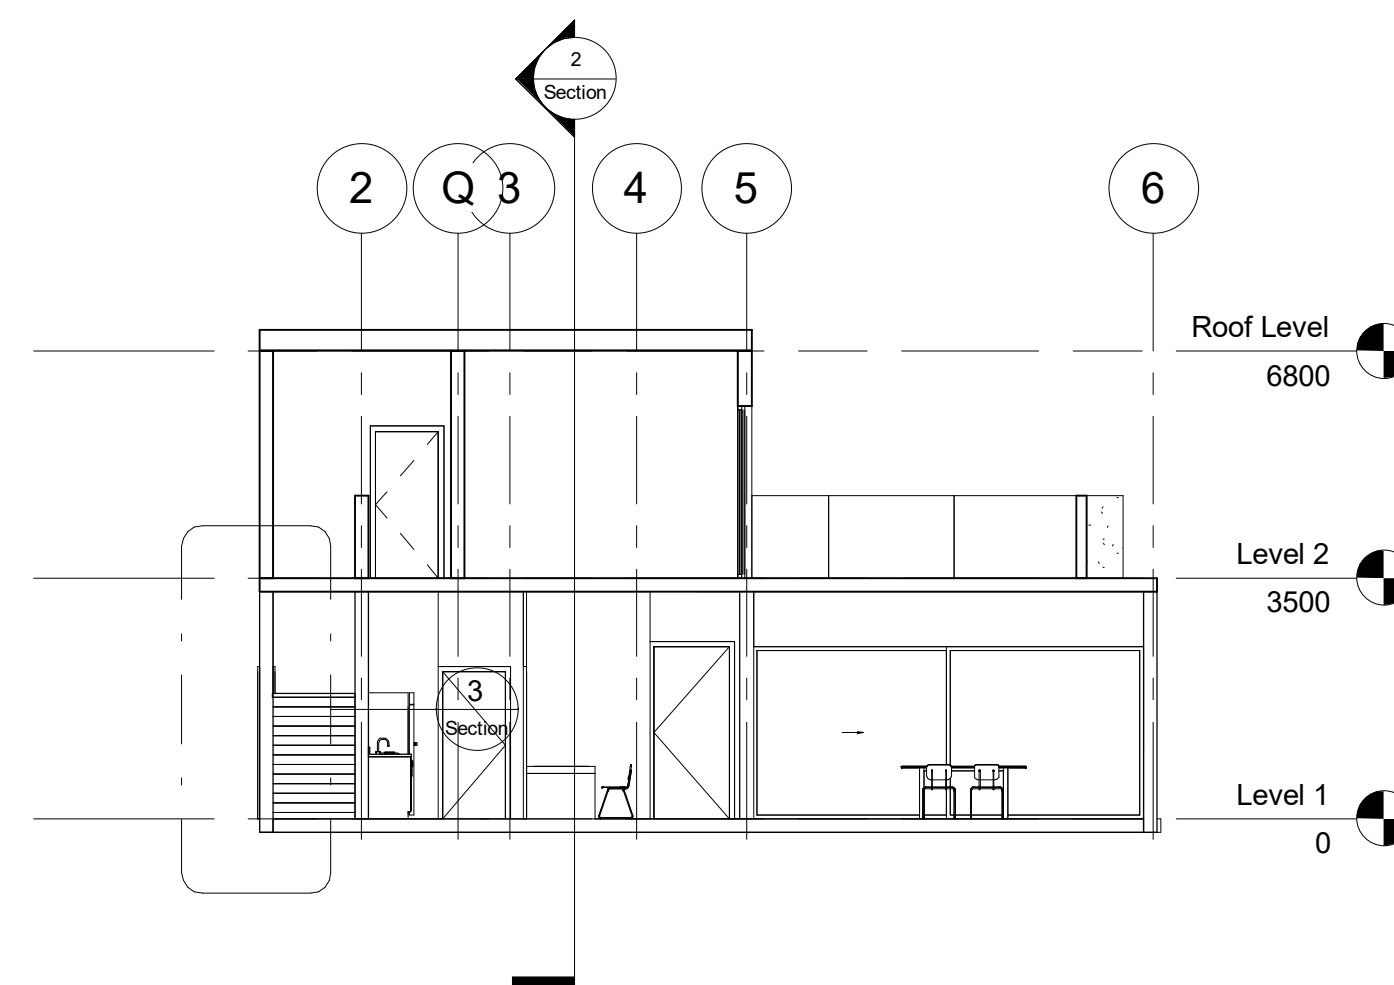

1 Section 1
1 : 100

[illegible]

IGNATIUS JEE BUILDING INFORMATION

SECTION

Project number	Ext. Perspective
----------------	------------------

Date	Issue Date
------	------------

Drawn by	Author
----------	--------

Checked by	Checker
------------	---------

Section

Scale	As indicated
-------	--------------